
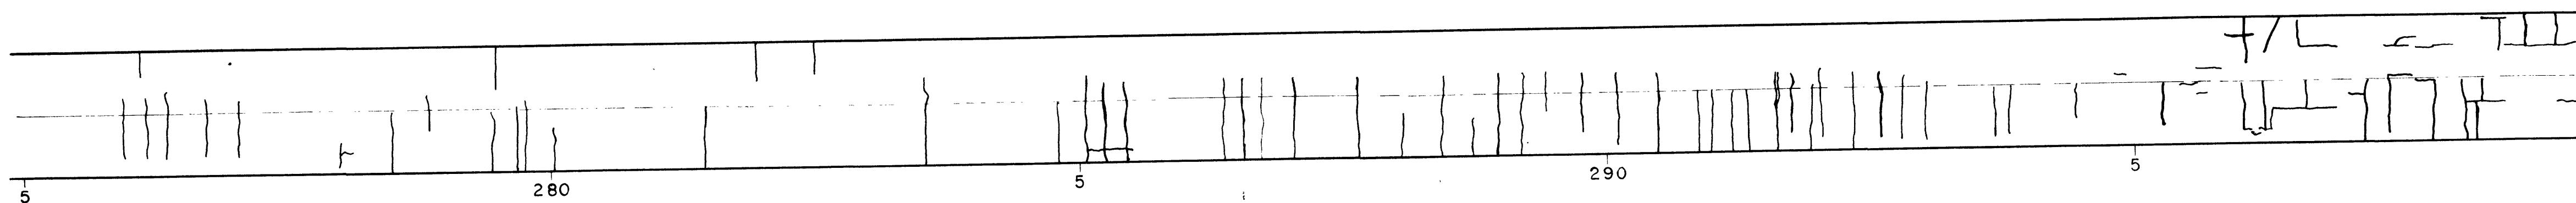
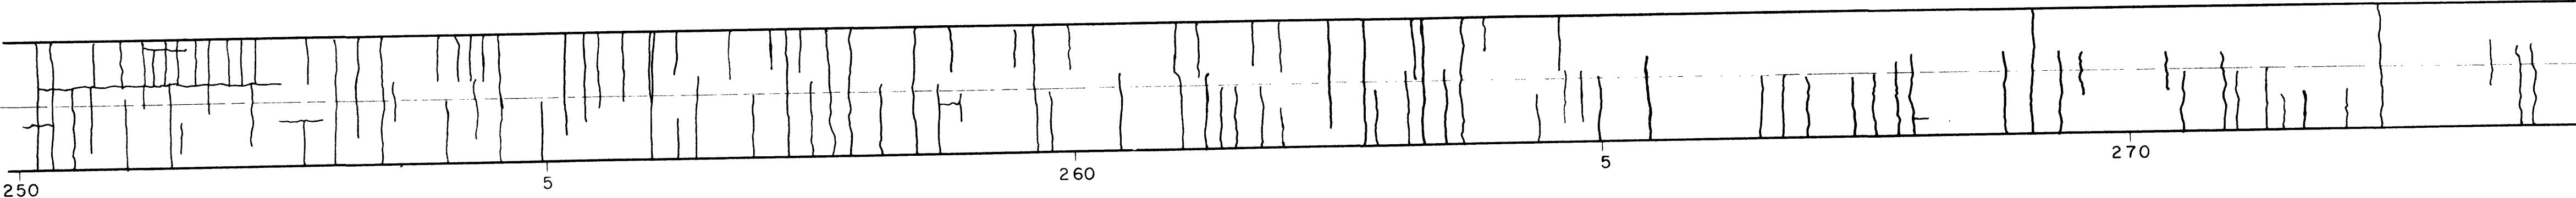





Contract No. 55-3TC12

STATE OF CALIFORNIA DIVISION OF HIGHWAYS
MATERIALS & RESEARCH DEPARTMENT

CRACK PATTERN

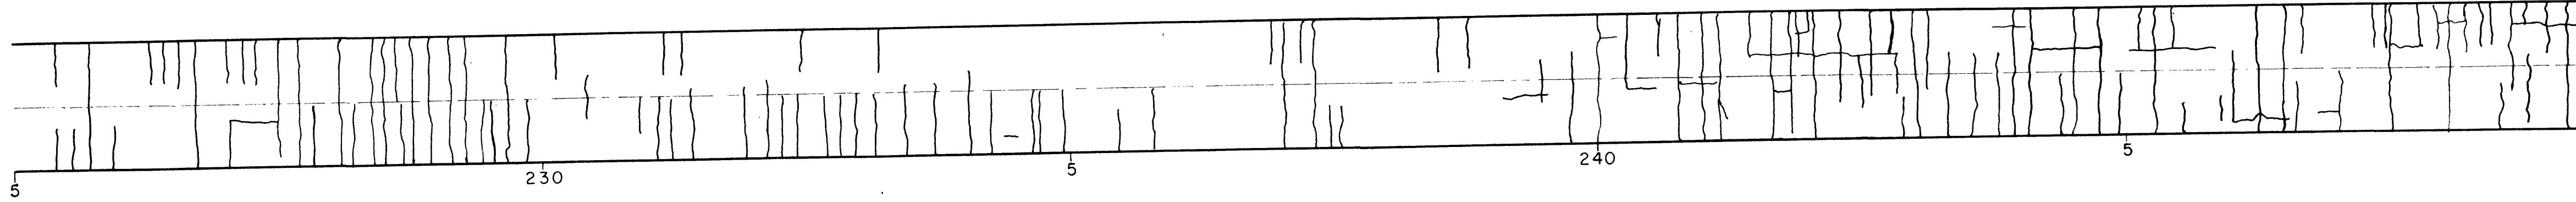

STATE OF CALIFORNIA		DIVISION OF HIGHWAYS
MATERIALS & RESEARCH DEPARTMENT		
CRACK PATTERN		
STA. 225 to STA. 300		
III - Yolo - 90 - B		
DWG. NO.	SUBMITTED BY:	DATE
	SUPV. MATLS. & RES. ENGR.	2-19-57
D.R. BY	C.K. BY	SHEET NO.
APPROVED BY:		2
MATLS. & RES. ENGR. OF 3 SHT.		
STANPAT CO. WHITESTONE, N.Y. U.S.A.		

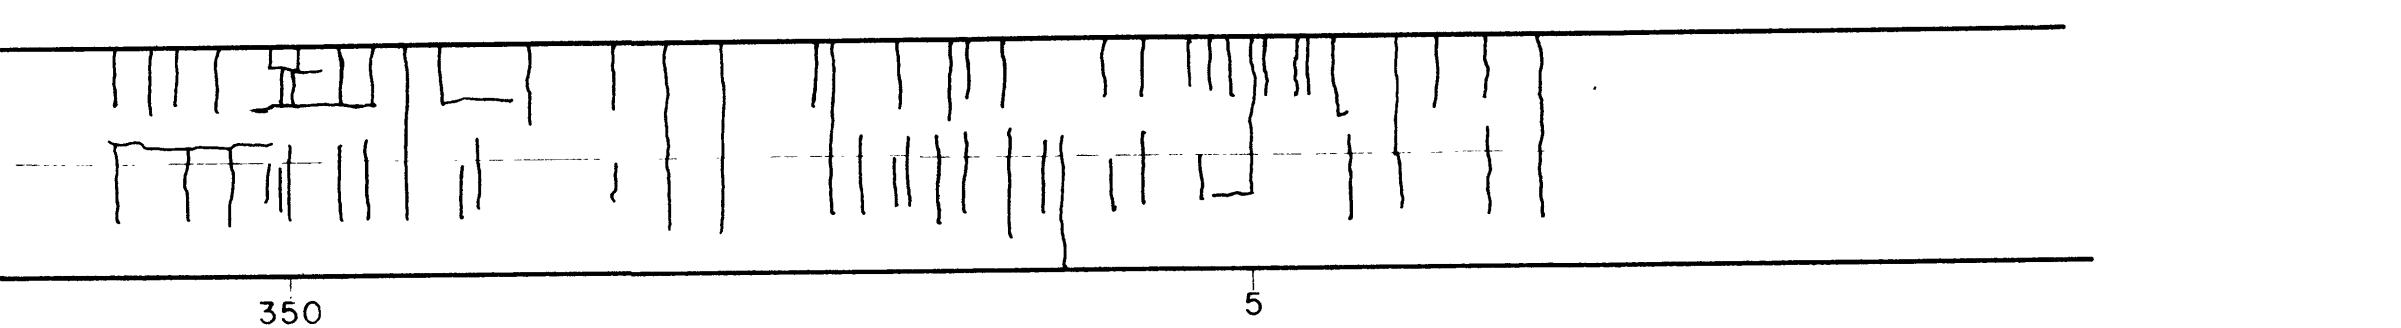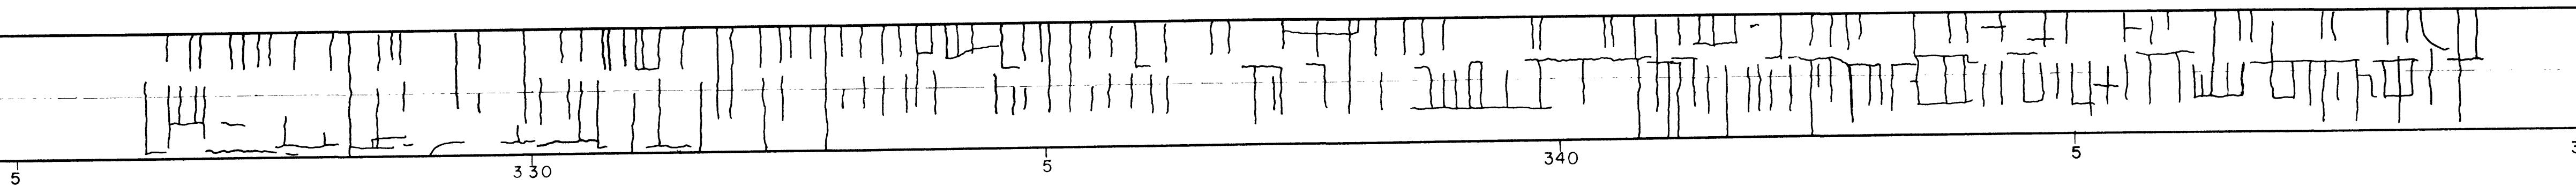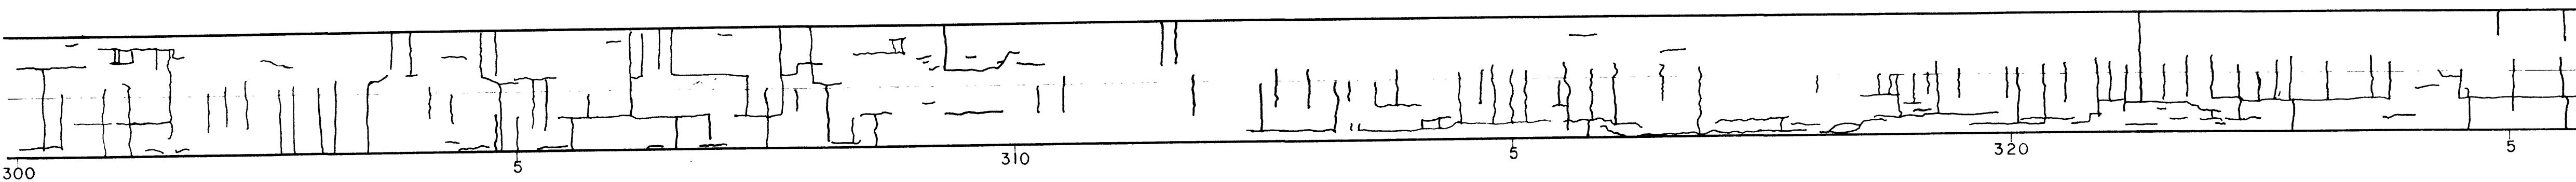

Contract No. 55-3TCI2

STATE OF CALIFORNIA		DIVISION OF HIGHWAYS
MATERIALS & RESEARCH DEPARTMENT		
CRACK PATTERN		
STA. 300 to STA. 356 + 50		
III - Yolo - 90 - B		
DWG. NO.	SUBMITTED BY:	DATE 2-19-57
D.R. BY	C.K. BY	SUPV. MATLS. & RES. ENGR.
APPROVED BY:		SHEET NO. 5
MATLS. & RES. ENGR. OF		3 SHT.
STANPAT CO. WHITESTONE, N.Y. U.S.A.		